



E

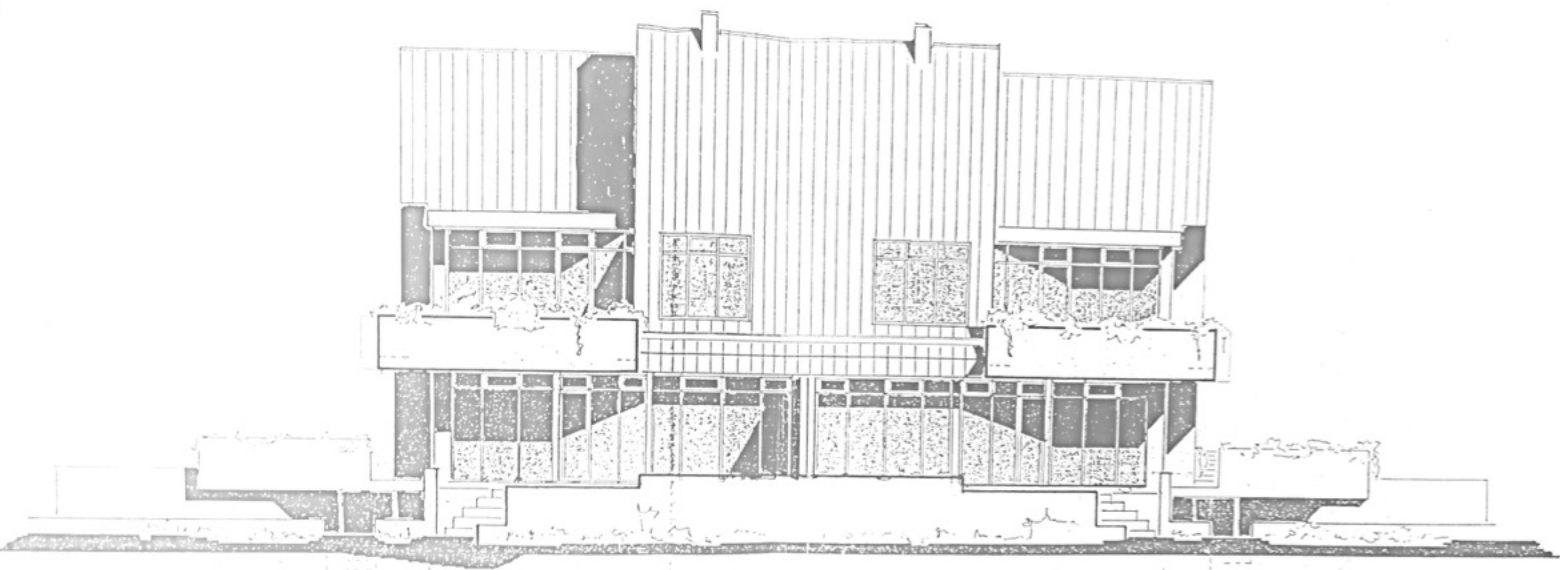


ANSICHT GARTEN

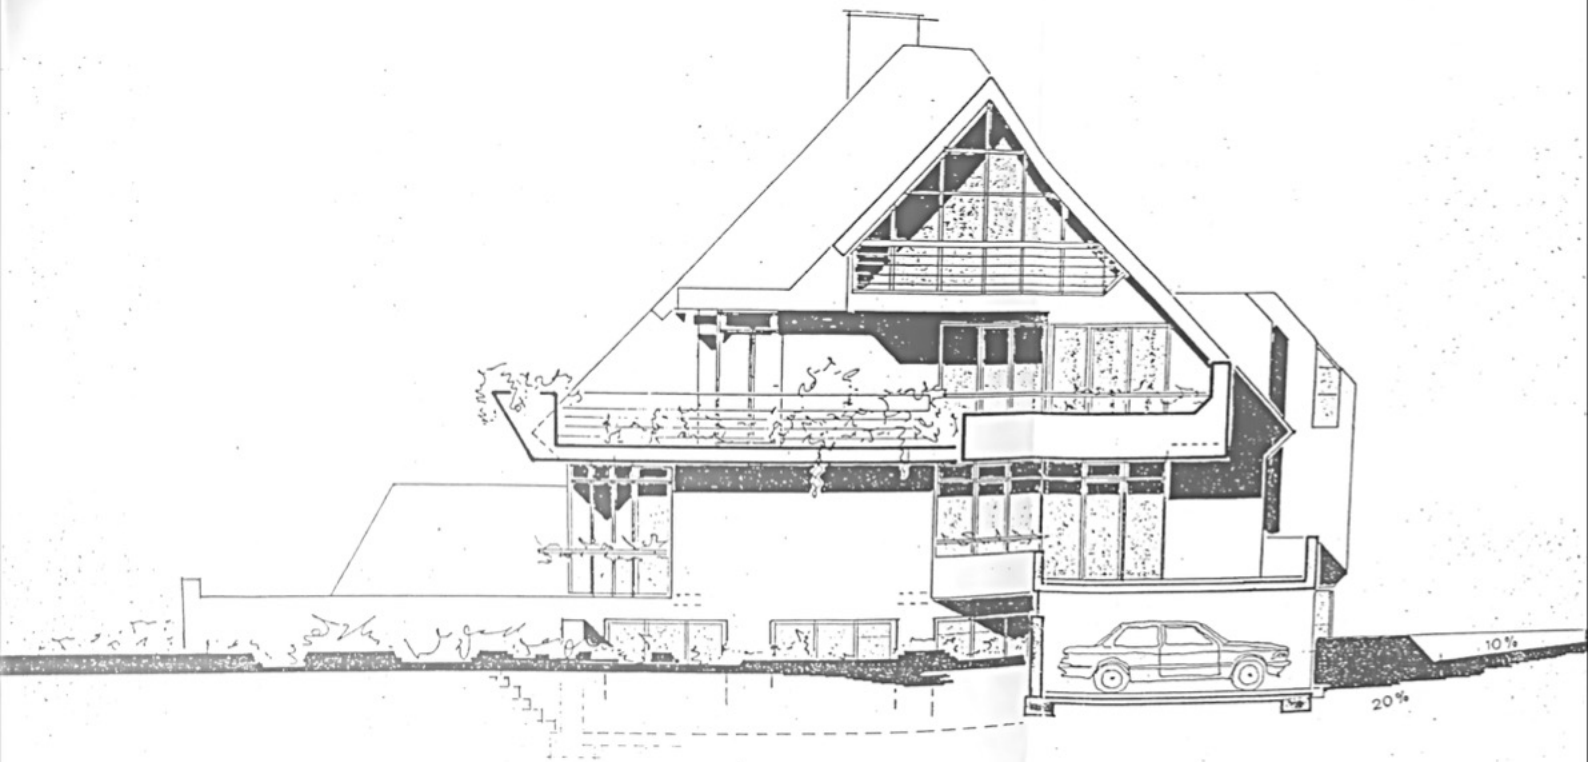

ANSICHT GIEBEL

00 425 7 00
 115 7 24 5425 175 2.30 4.175
 2 375 2 00

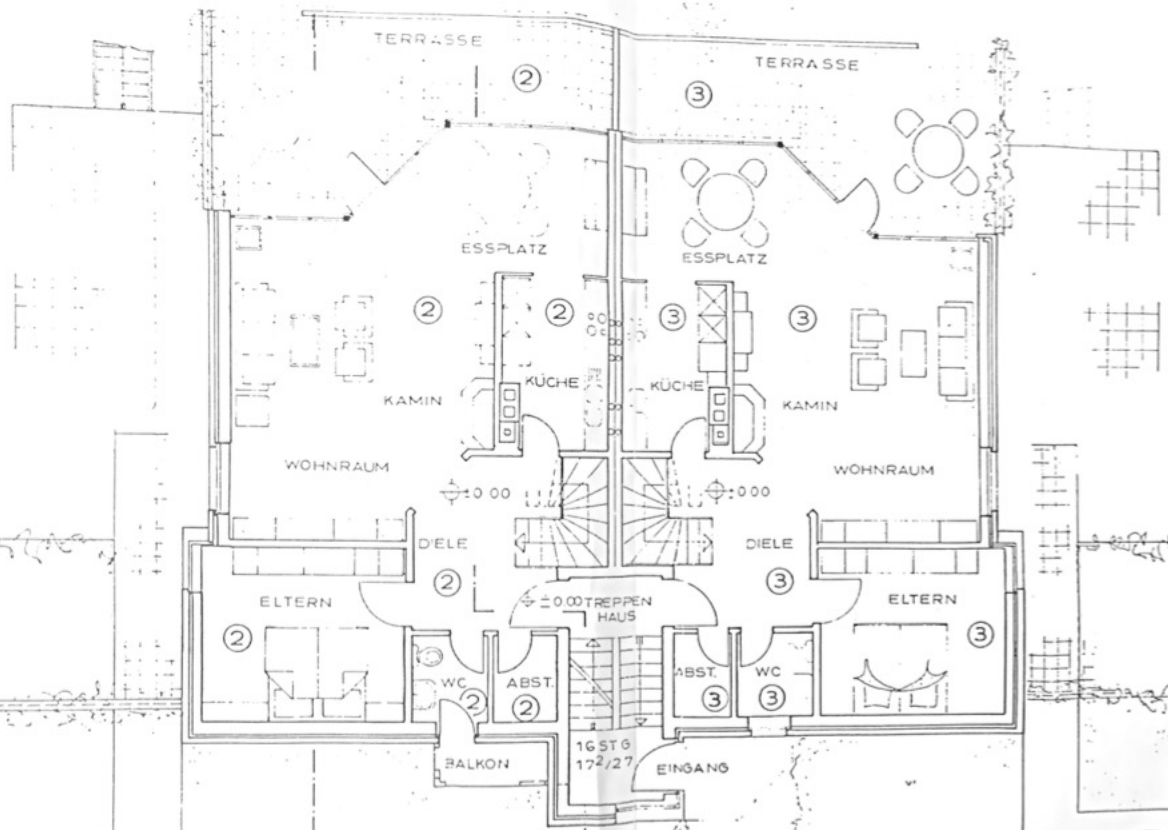


ERDGESCHOSS



24 2.20 24
 305
 425 110 110 425
 175 4225 11 175
 1.05 115 1.295
 3.00 24 110

VORH. HECKE



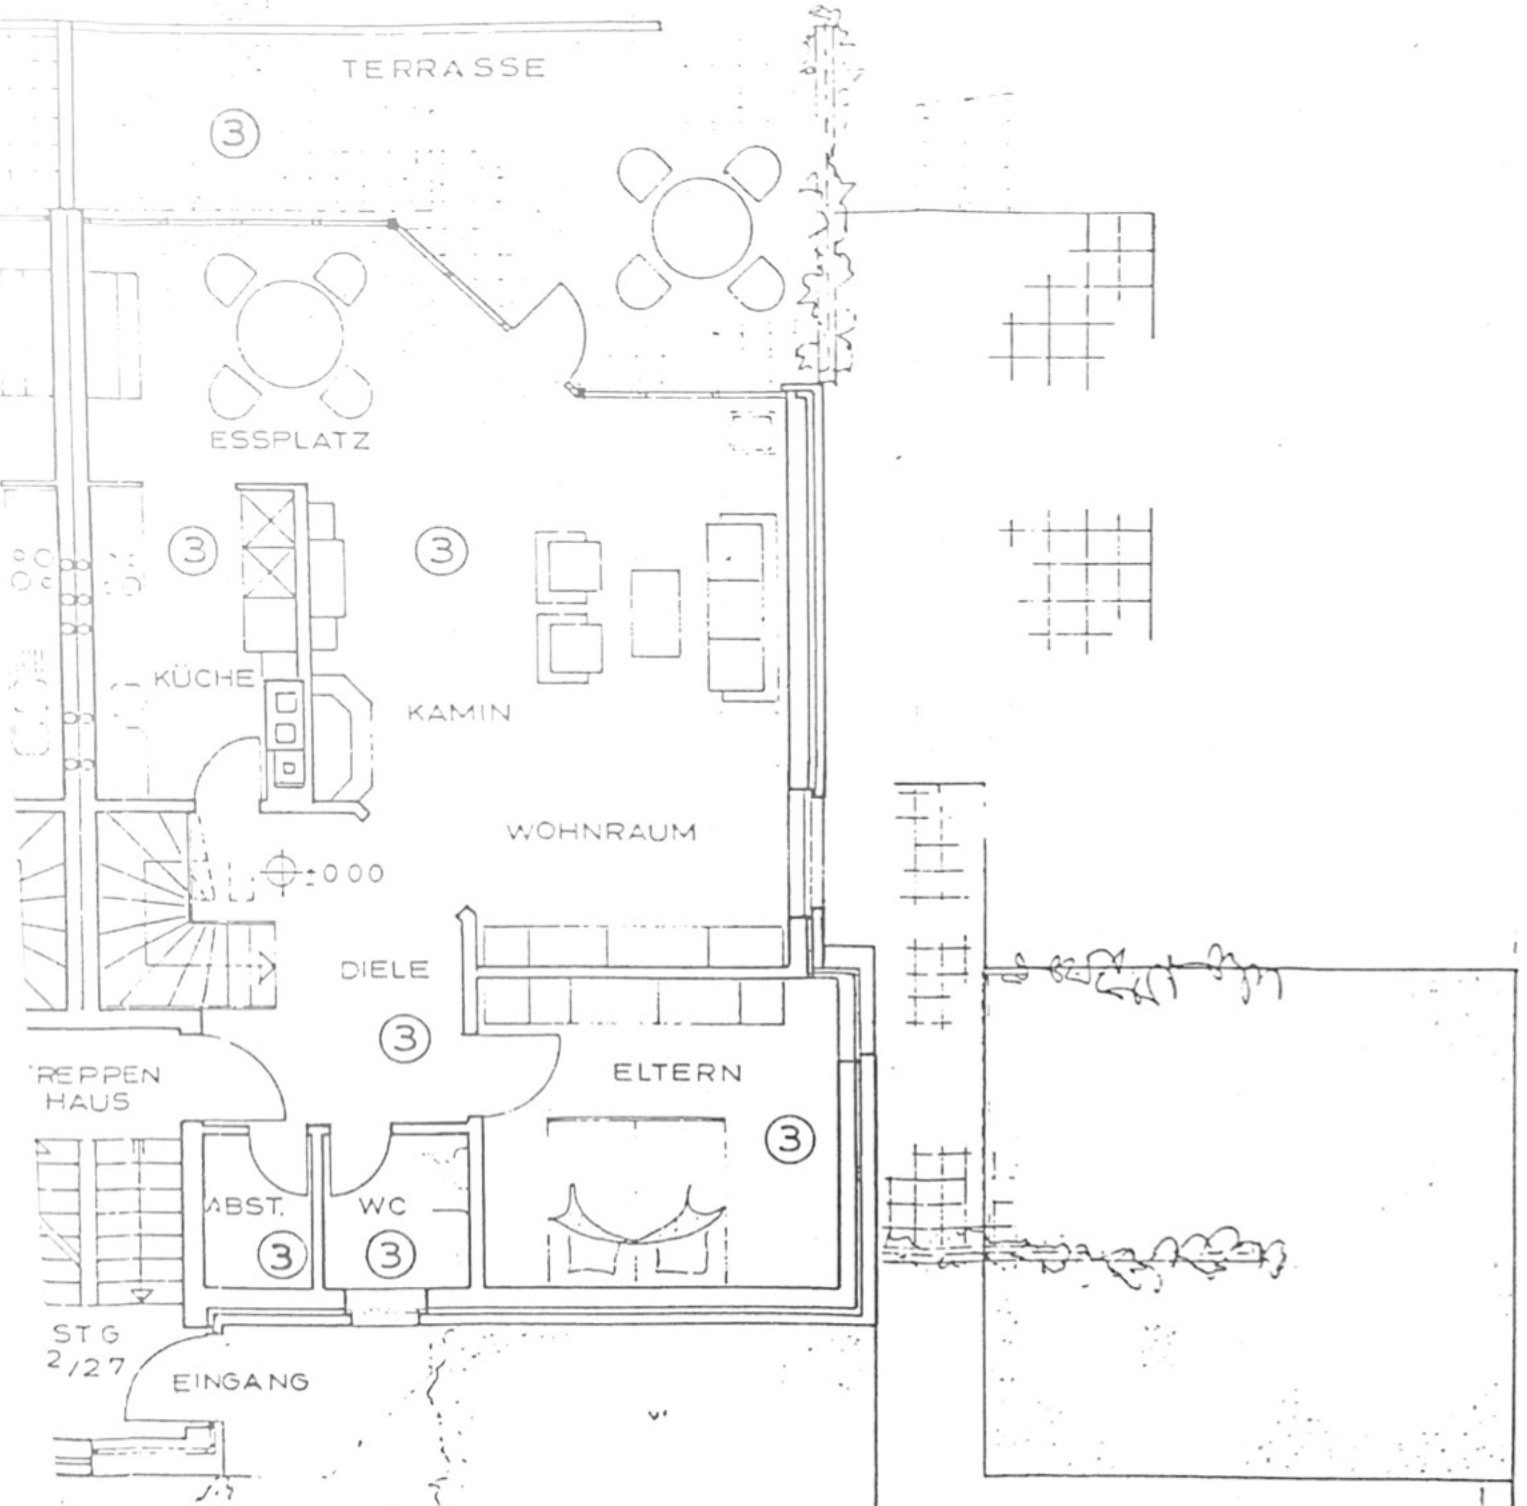

ERDGESCHOSS

2.20


3.05


1.10

17.5

24

42.5

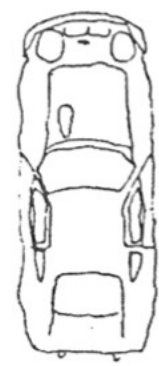

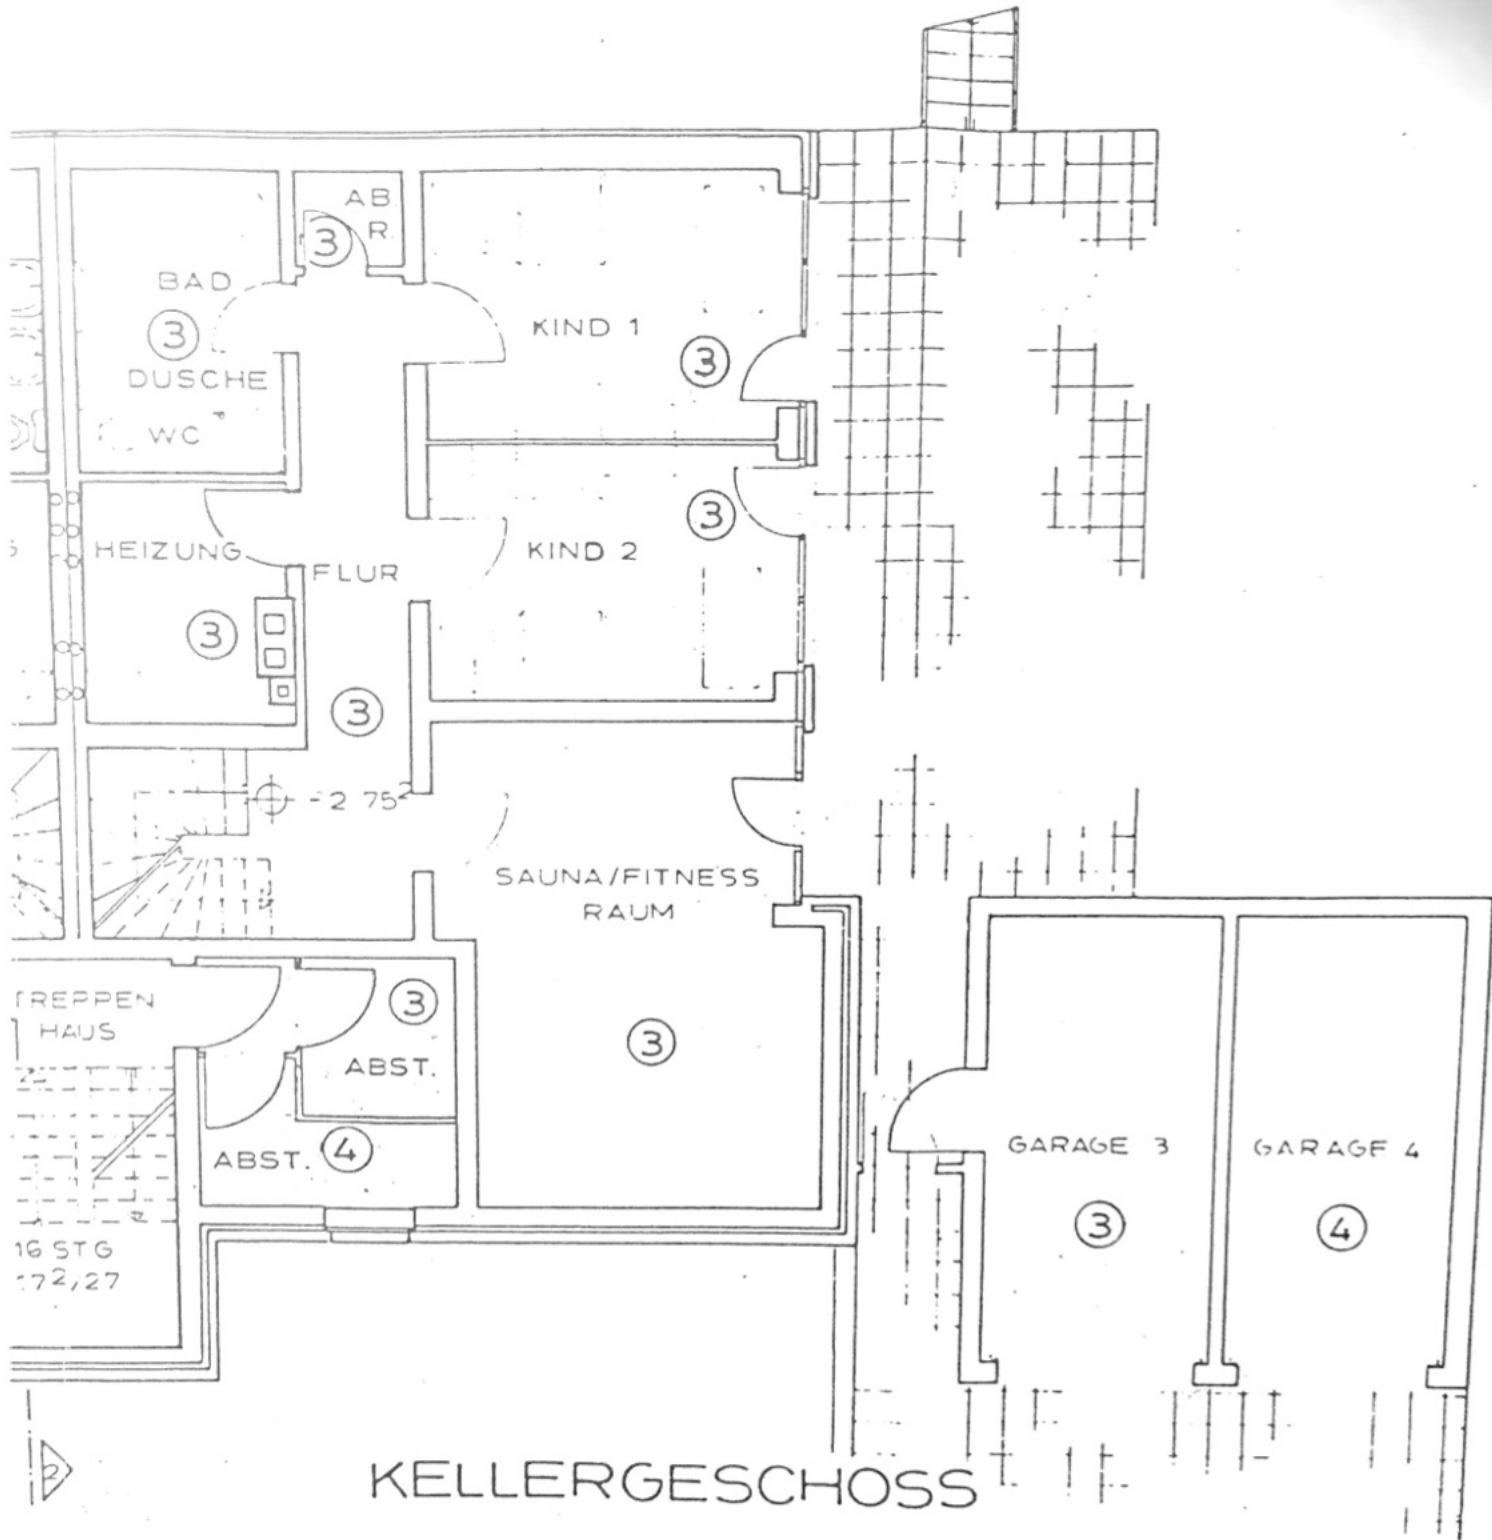

KELLERGESCHOSS